

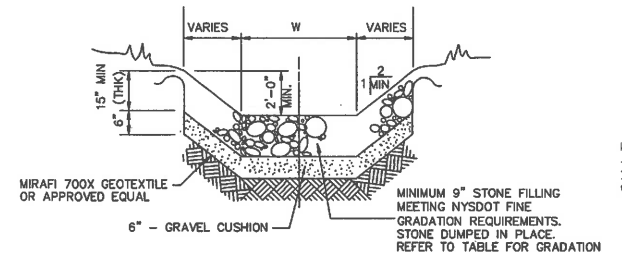


INTEGRAL CURB & WALK SYSTEM

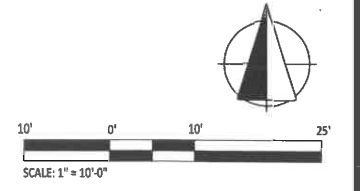

STONE LINED CHANNELS

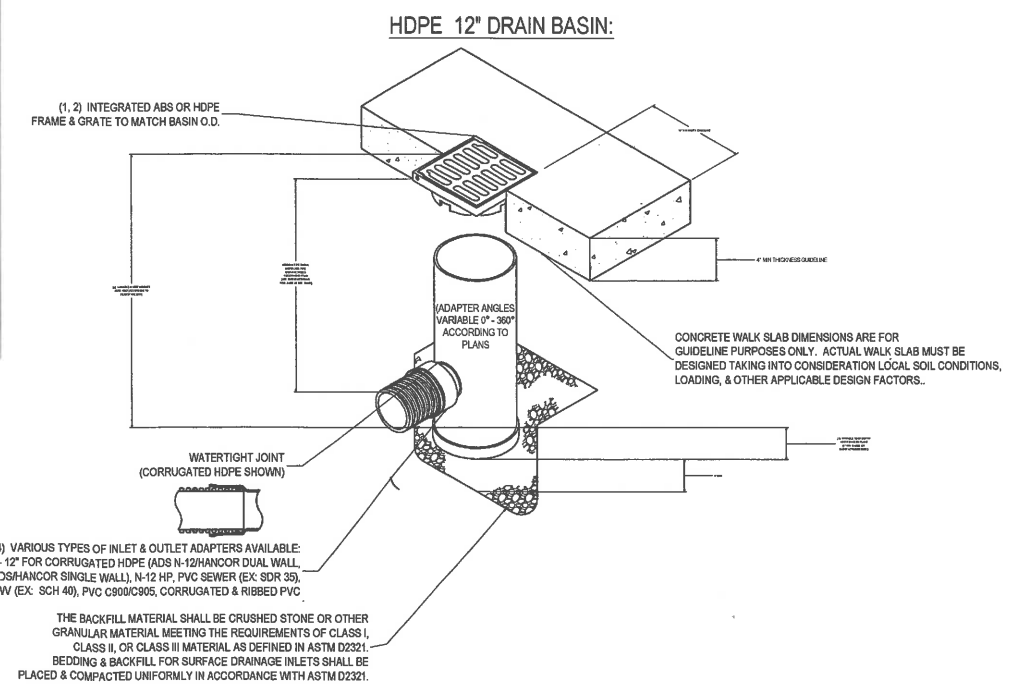

REVISIONS	
No.	Description

DRAINAGE AND EROSION CONTROL SITE PLAN

MARK & KRISTEN MORABITO
 356 POPLAR BEACH FIRE LANE #8
 AUBURN, NEW YORK 13021
 CAYUGA COUNTY

MORABITO ADDITION
 356 POPLAR BEACH FIRE LANE #8
 AUBURN, NEW YORK 13021
 CAYUGA COUNTY



TIMOTHY C. BUHL, P.E.

35 FIRE LANE 24, AUBURN, N.Y. 13021 607 423-1919

DATE: 04-05-2021
 SCALE: 1" = 10'-0"
 DRAWN: JLB
 JOB: -
 SHEET: ST-1

NOTE: NO ALTERATION PERMITTED HEREON EXCEPT AS PROVIDED UNDER SECTION 7909 SUBDIVISION 2 OF THE NEW YORK STATE EDUCATION LAW.