


PROGRESS PRINT


NOTE:
ALL DRAINAGE
DESIGNED BY OTHERS

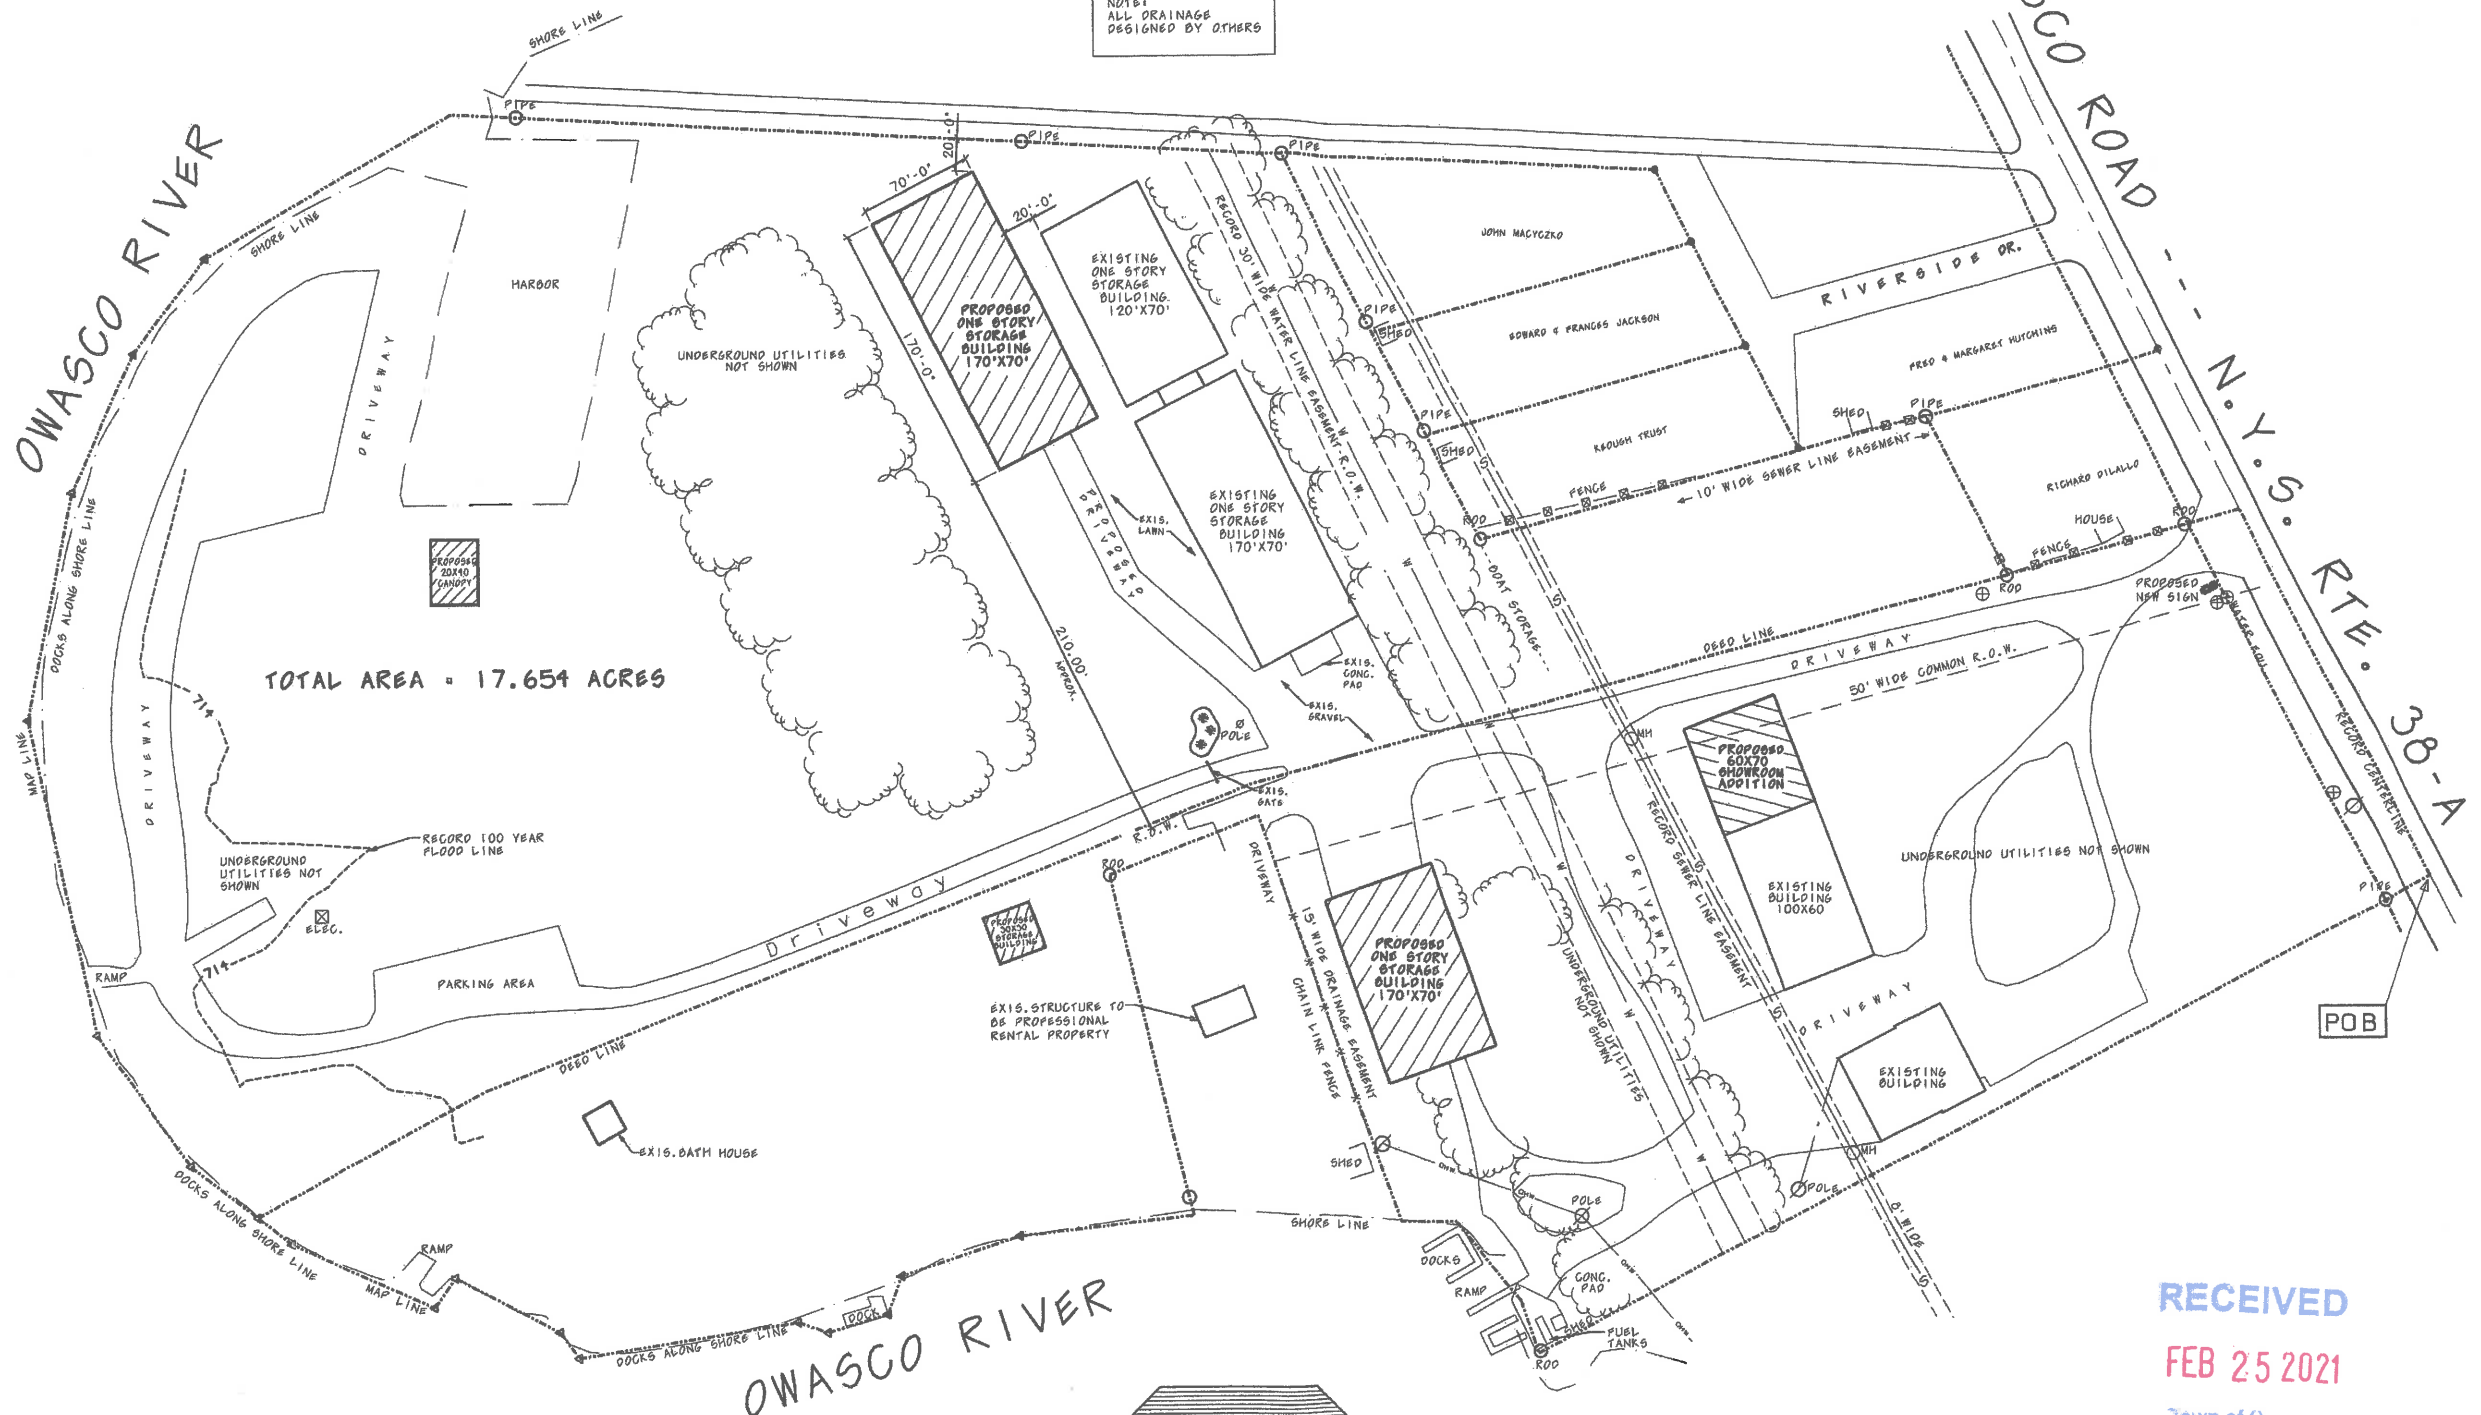

MICHAEL J. PALMIERI ARCHITECT
6026 SOUTH STREET ROAD
AUBURN, NEW YORK 13021
PHONE 255-1010
FAX 255-1010

STORAGE BUILDINGS
FOR: OWASCO MARINA
OWASCO ROAD AUBURN, NEW YORK

RECEIVED
FEB 25 2021
Town of Owasco
Code Enforcement

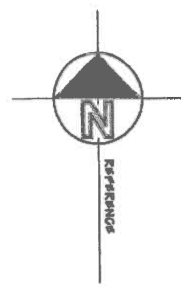

2 SIGN ELEVATION
NOT TO SCALE

1 SITE PLAN
SCALE: 1" = 60'-0"

NOTE:
SITE PLAN INFORMATION TAKEN
FROM SURVEY MAP
PREPARED BY: DONALD J. WATKINS
P. L.S. LIC. NO. *49713
DATED MAY 13, 2015

DRAWING TITLE:
SITE PLAN

NOVEMBER 5, 2020
DRAWING NO.
S-1

1 OF 1