




MICHAEL J. PALMIERI ARCHITECT
 6020 SOUTH STREET ROAD
 AUBURN, NEW YORK 13021
 PHONE 315-255-1010



EXISTING FLOREST WITH PROPOSED BEAUTY SALON
 FOR: SMILEY'S FLORIST - 7368 OWASCO RD.
 TOWN OF OWASCO - AUBURN, NEW YORK

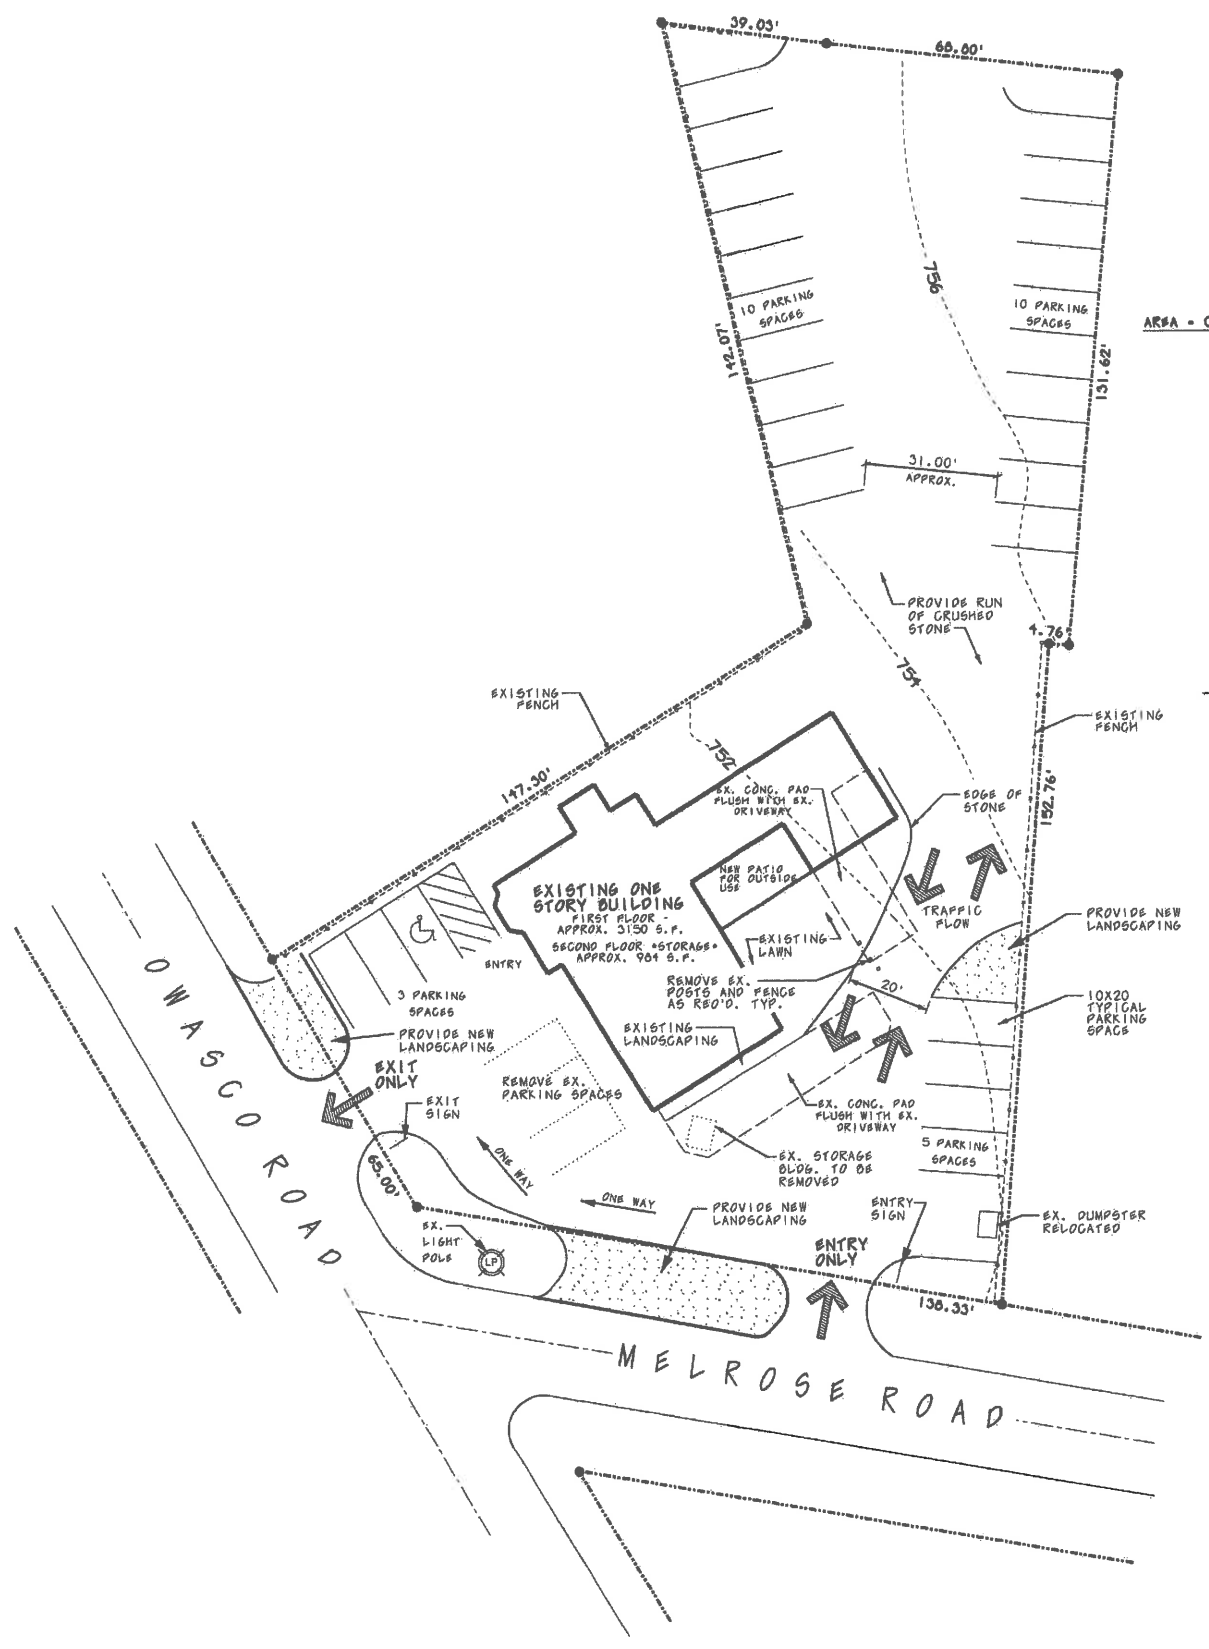

AREA = 0.690 ACRES

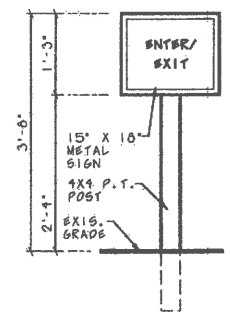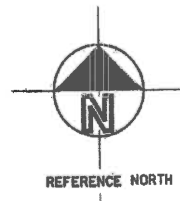

2 SIGN DETAIL
 S-1 N.T.S.

1 SITE PLAN
 S-1 SCALE: 1" = 20'-0"

SITE MAP INFORMATION TAKEN FROM SURVEY MAP PREPARED
 BY: DONALD WATKINS, P.L.S., LICENSE NO. 49713
 DATED: OCTOBER 22, 2019

DRAWING TITLE:
 SITE PLAN

APRIL 27, 2020
 DRAWING NO.

S-1

OF 1